



- >ELECTRICS QUOTED IN EXISTING
- >POWER FROM CEILING, NEW POWER POLE >> NEW LONGER WHIP
- >GRADE A FABRIC
- >ACRYLIC GLAZING

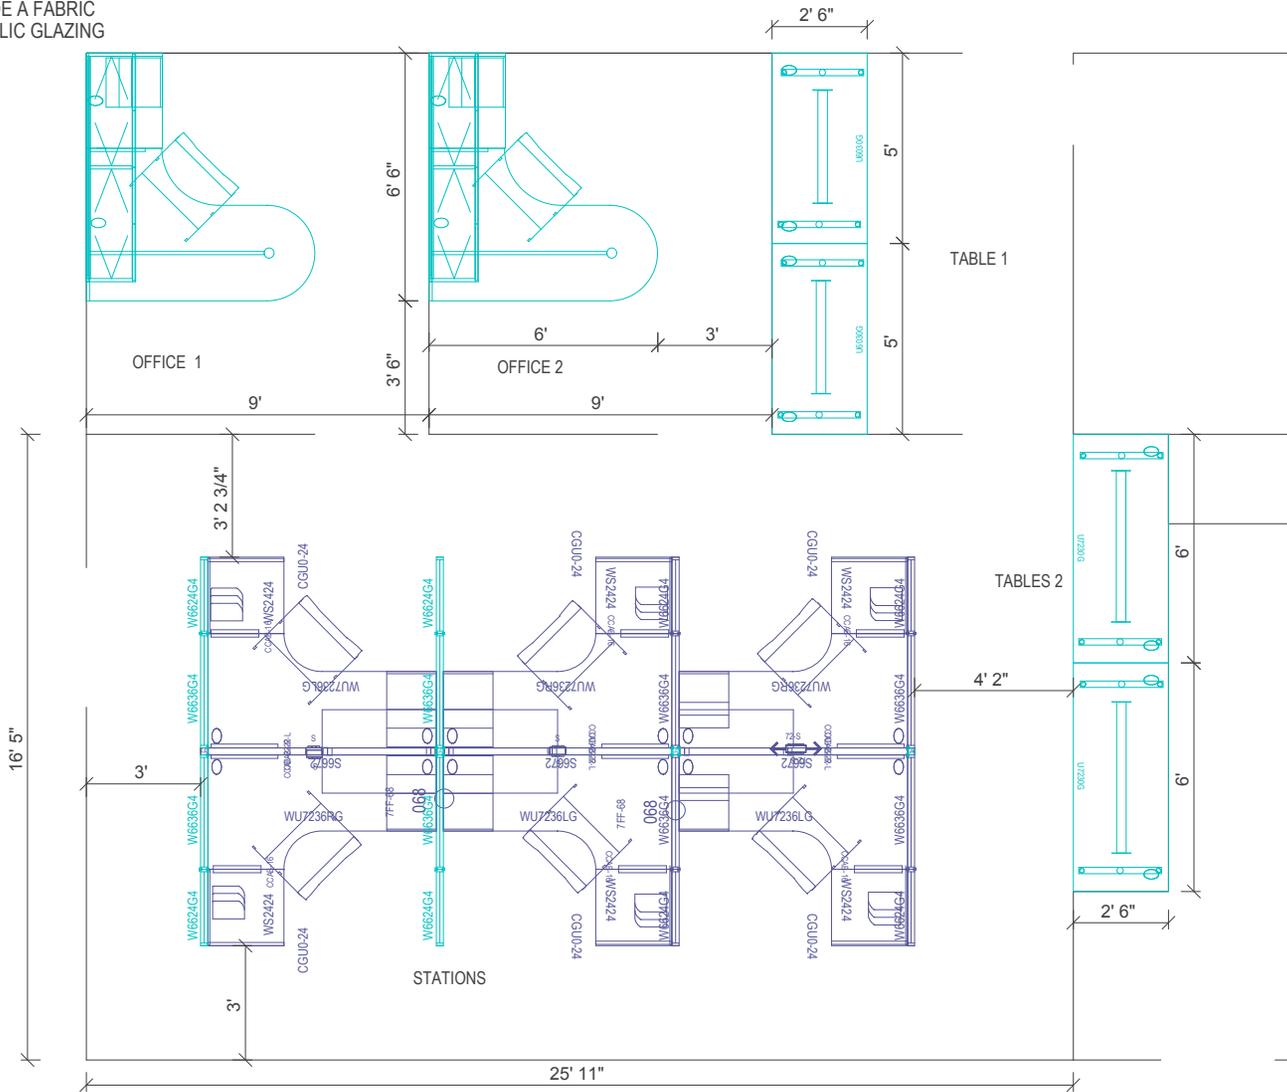

LEFTOVER

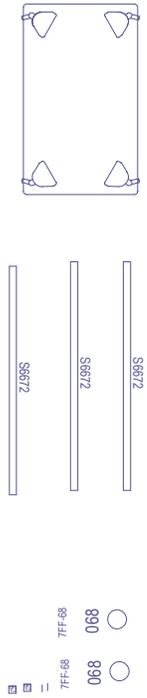

Quote No. 223385-1  
 Project / Customer: BBblanc Audiovisual Entertainment  
 Dealer: TREND OFFICE INTERIORS

Drawn By: EH  
 Date: 04/18/2016  
 Scale: NTS

It is the responsibility of the dealer to verify all dimensions, column locations, and other room features shown on the drawing are correct and meet the local building codes. Tayco will not accept responsibility for any error(s) in interpretation of this quotation, and strongly recommend a thorough review. Please notify Tayco of any discrepancies. This drawing is an intellectual property of Tayco and may not be copied, reproduced, distributed, or otherwise altered without prior written consent. Quotation valid for 60 days.